

SQUALICUM LOFTS CONDOMINIUMS LEASED INVESTMENT

905 Squalicum Pkwy 101-103 Bellingham, WA 98225



ASSET SUMMARY

905 SQUALICUM PKWY 101-103

BELLINGHAM, WA 98225

COUNTY: Whatcom

MARKET: North Counties

USE: Medical

APN#: 380224115196001 - 1,2,3

OCCUPANCY: Leased through December 2030

SUITE SIZE: 7,700SF Total for 3 combined units

YEAR BUILT: 2010

OF PARKING: 31



RENT: \$15,708 per month beginning 10/2026

BUILDING CLASS: Commercial Condo

ROOF: Metal

HEAT: Forced Air

PRICE: \$3,300,000

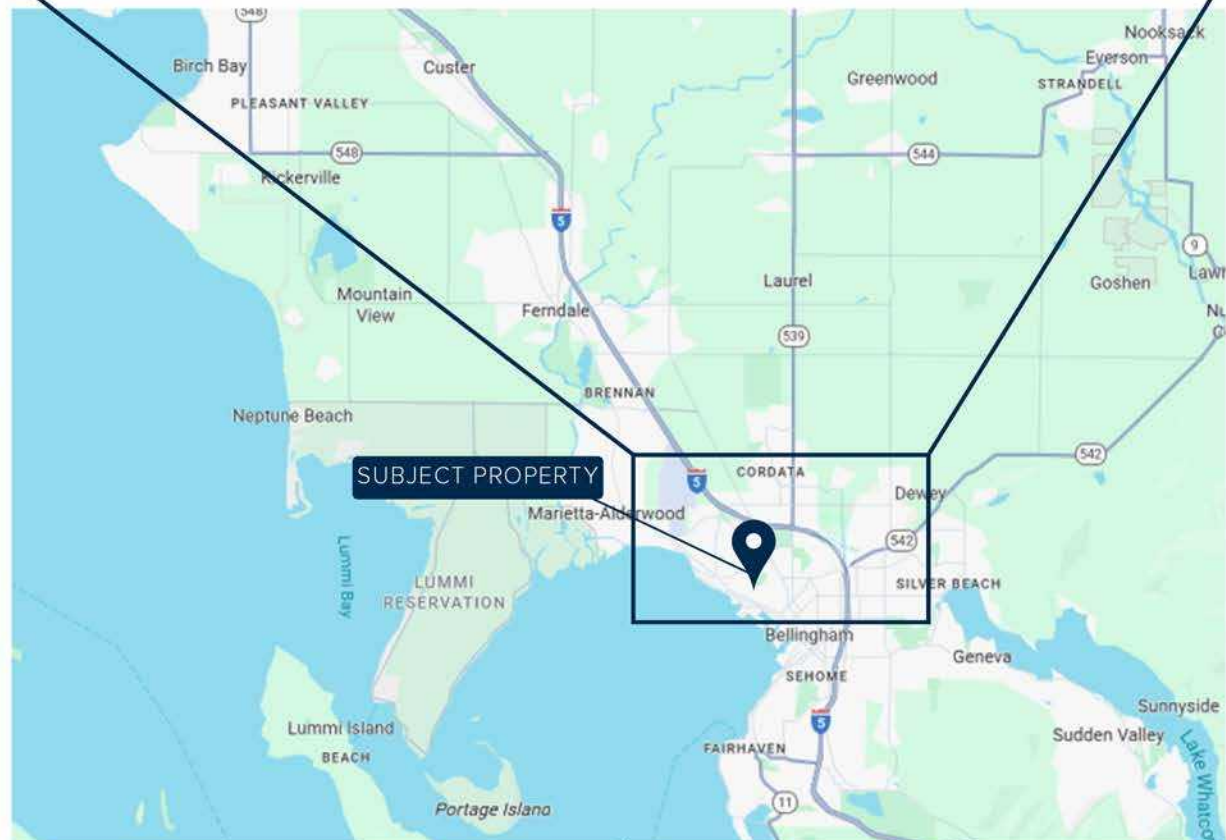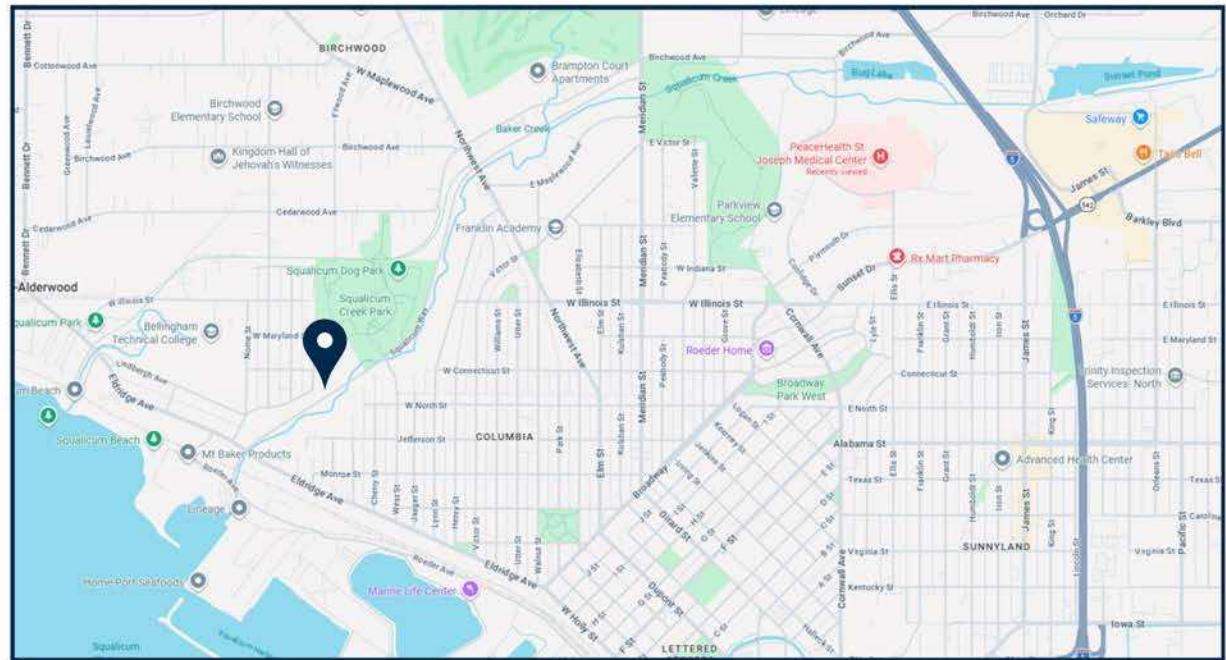

PROPERTY OVERVIEW

905 Squalicum Pkwy Units 101, 102, & 103

An exceptional opportunity to acquire a three-unit condominium property, fully leased to a well-established dermatology practice recently acquired by Frontier Dermatology.

Frontier Dermatology is a regional medical group with a successful track record. The current tenant has been operating in the space for over 15 years.

The interior improvements were constructed in 2010 and include high end medical finishes, an elevator to the second floor suite, exam rooms and admin offices. The parking allocation for this space provides 31 assigned spaces plus unassigned common area parking.

The Base Rent is under current market and the lease allows for a 5 year renewal Fair Market rent for medical space. The Lease is a NNN lease with the Tenant paying all operating expenses including the HOA fees.

Current Base Rent schedule:

October 2025 - September 30 2026: \$15,400 per month


October 2026 - September 30 2027: \$15,708 per month

October 2027 - September 30, 2028: \$16,022 per month

October 2028 - September 30, 2029: \$16,342 per month

October 2029 - September 30, 2030: \$16,669 per month


(Complete lease review available during due diligence period.)

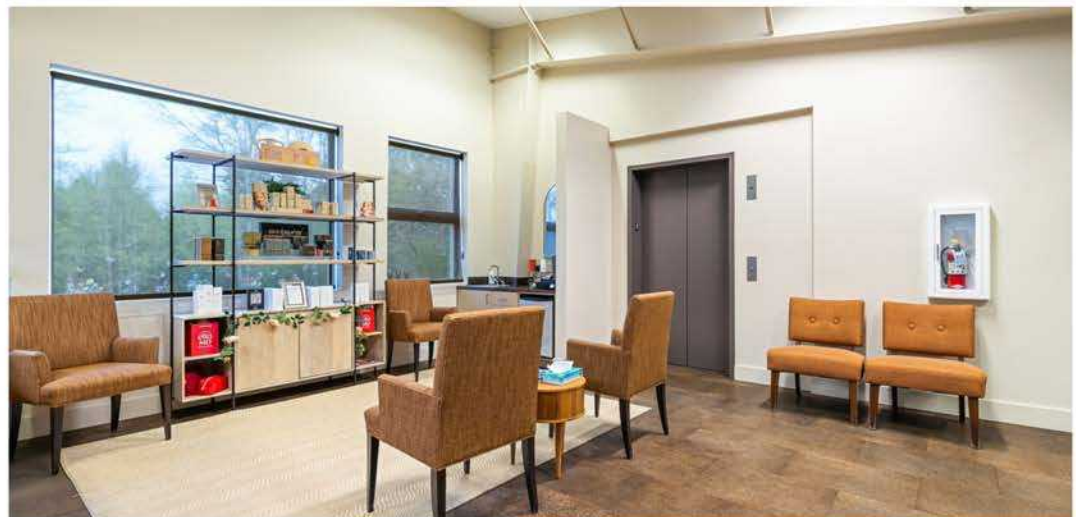

PHOTOS



FLOORPLAN-MAIN FLOOR

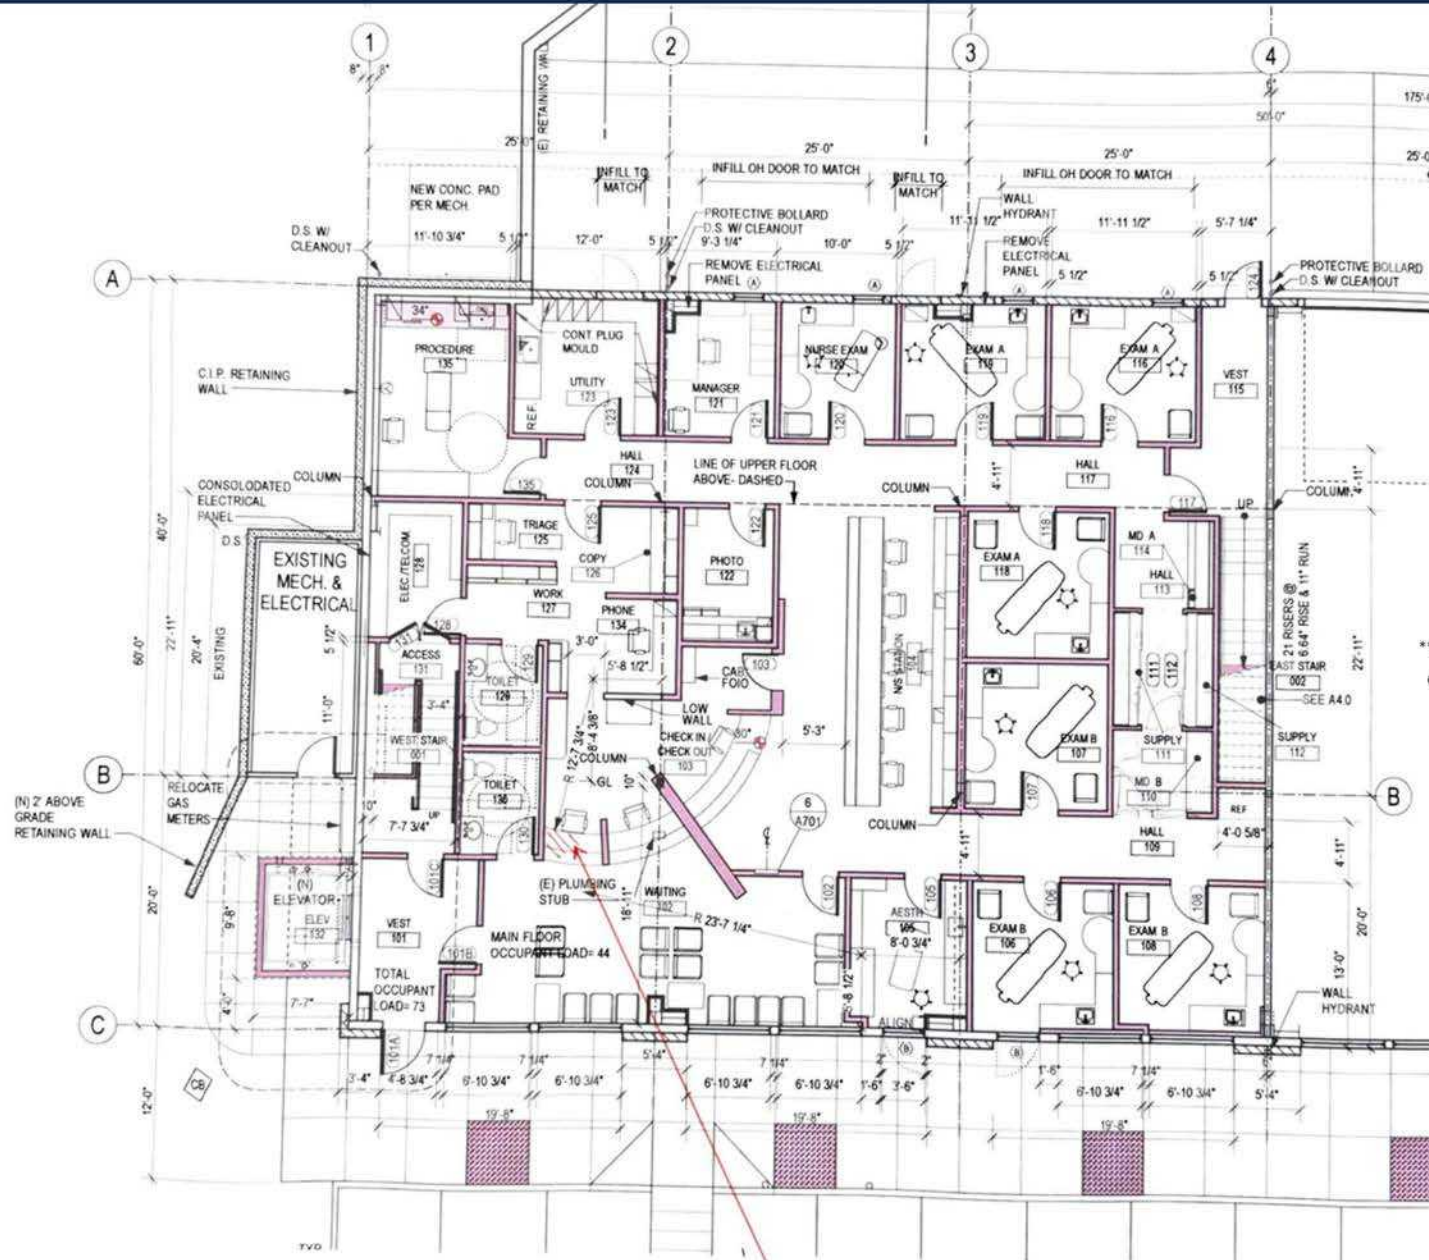

**FLOORPLANS COPIED FROM
CONSTRUCTION DRAWINGS

Main Floor Plan

SCALE: 1/8" = 1'-0"




WALL LEGEND

- NEW METAL FRAME CONSTRUCTION
- EXISTING METAL FRAME CONSTRUCTION
- NEW METAL FRAMED PARTIAL HEIGHT WALL
- 6" GROUND FACE, REINFORCED CMU VENEER (EXISTING / NEW AS NOTED)
- 8" CAST IN PLACE, REINFORCED CONCRETE (EXISTING / NEW AS NOTED)

PROVIDE ACCESSIBLE
SERVICE COUNTER
IN FREELY AVAILABLE
PUBLIC AREA

Windermere
COMMERCIAL

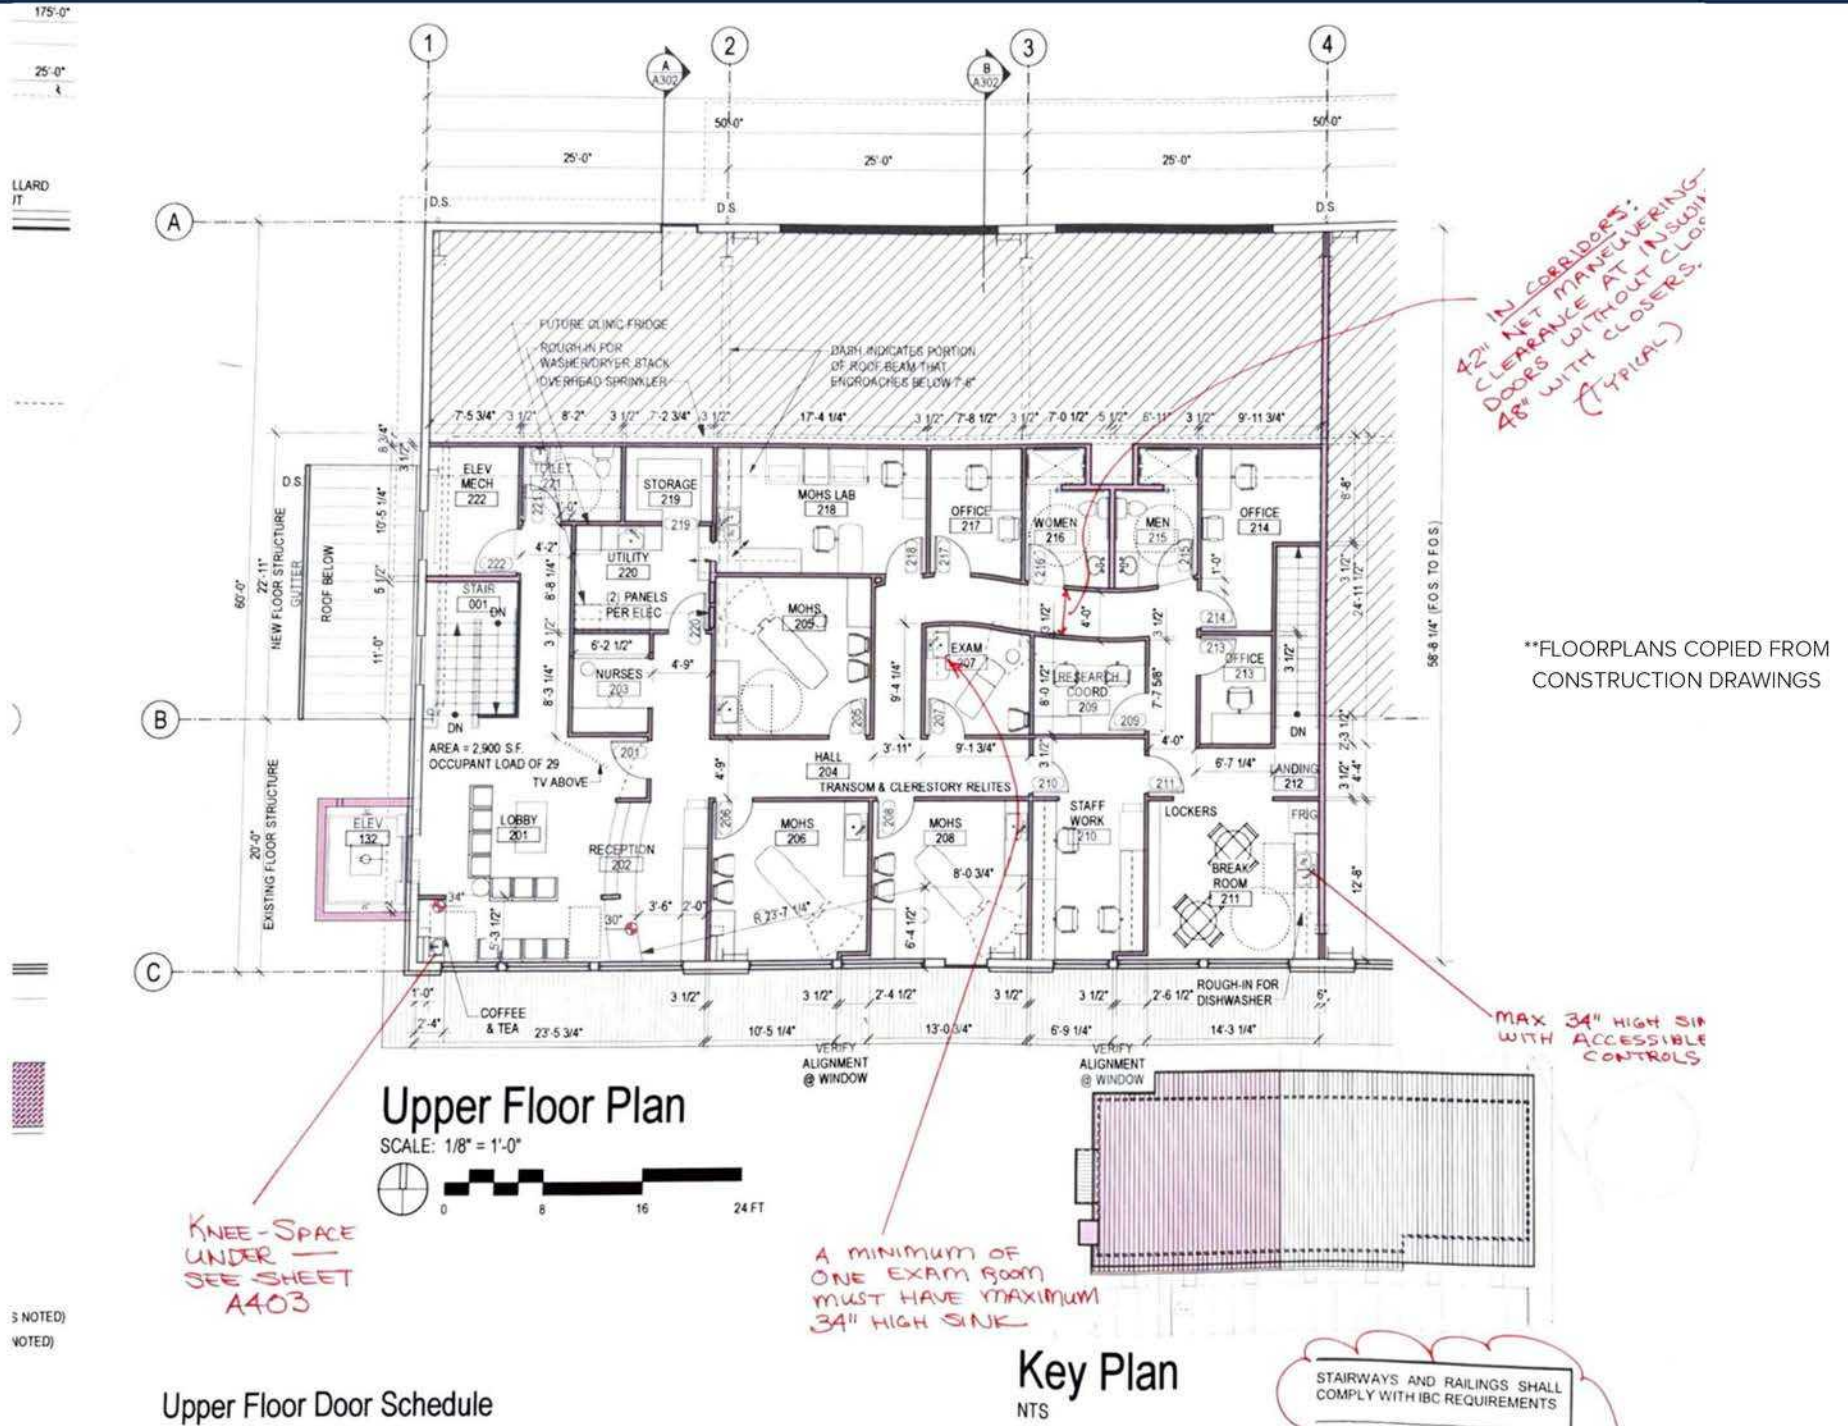


MAP



Location Facts & Demographics

Bellingham, WA 98226 based on data from CoStar acquired from the U.S. Census

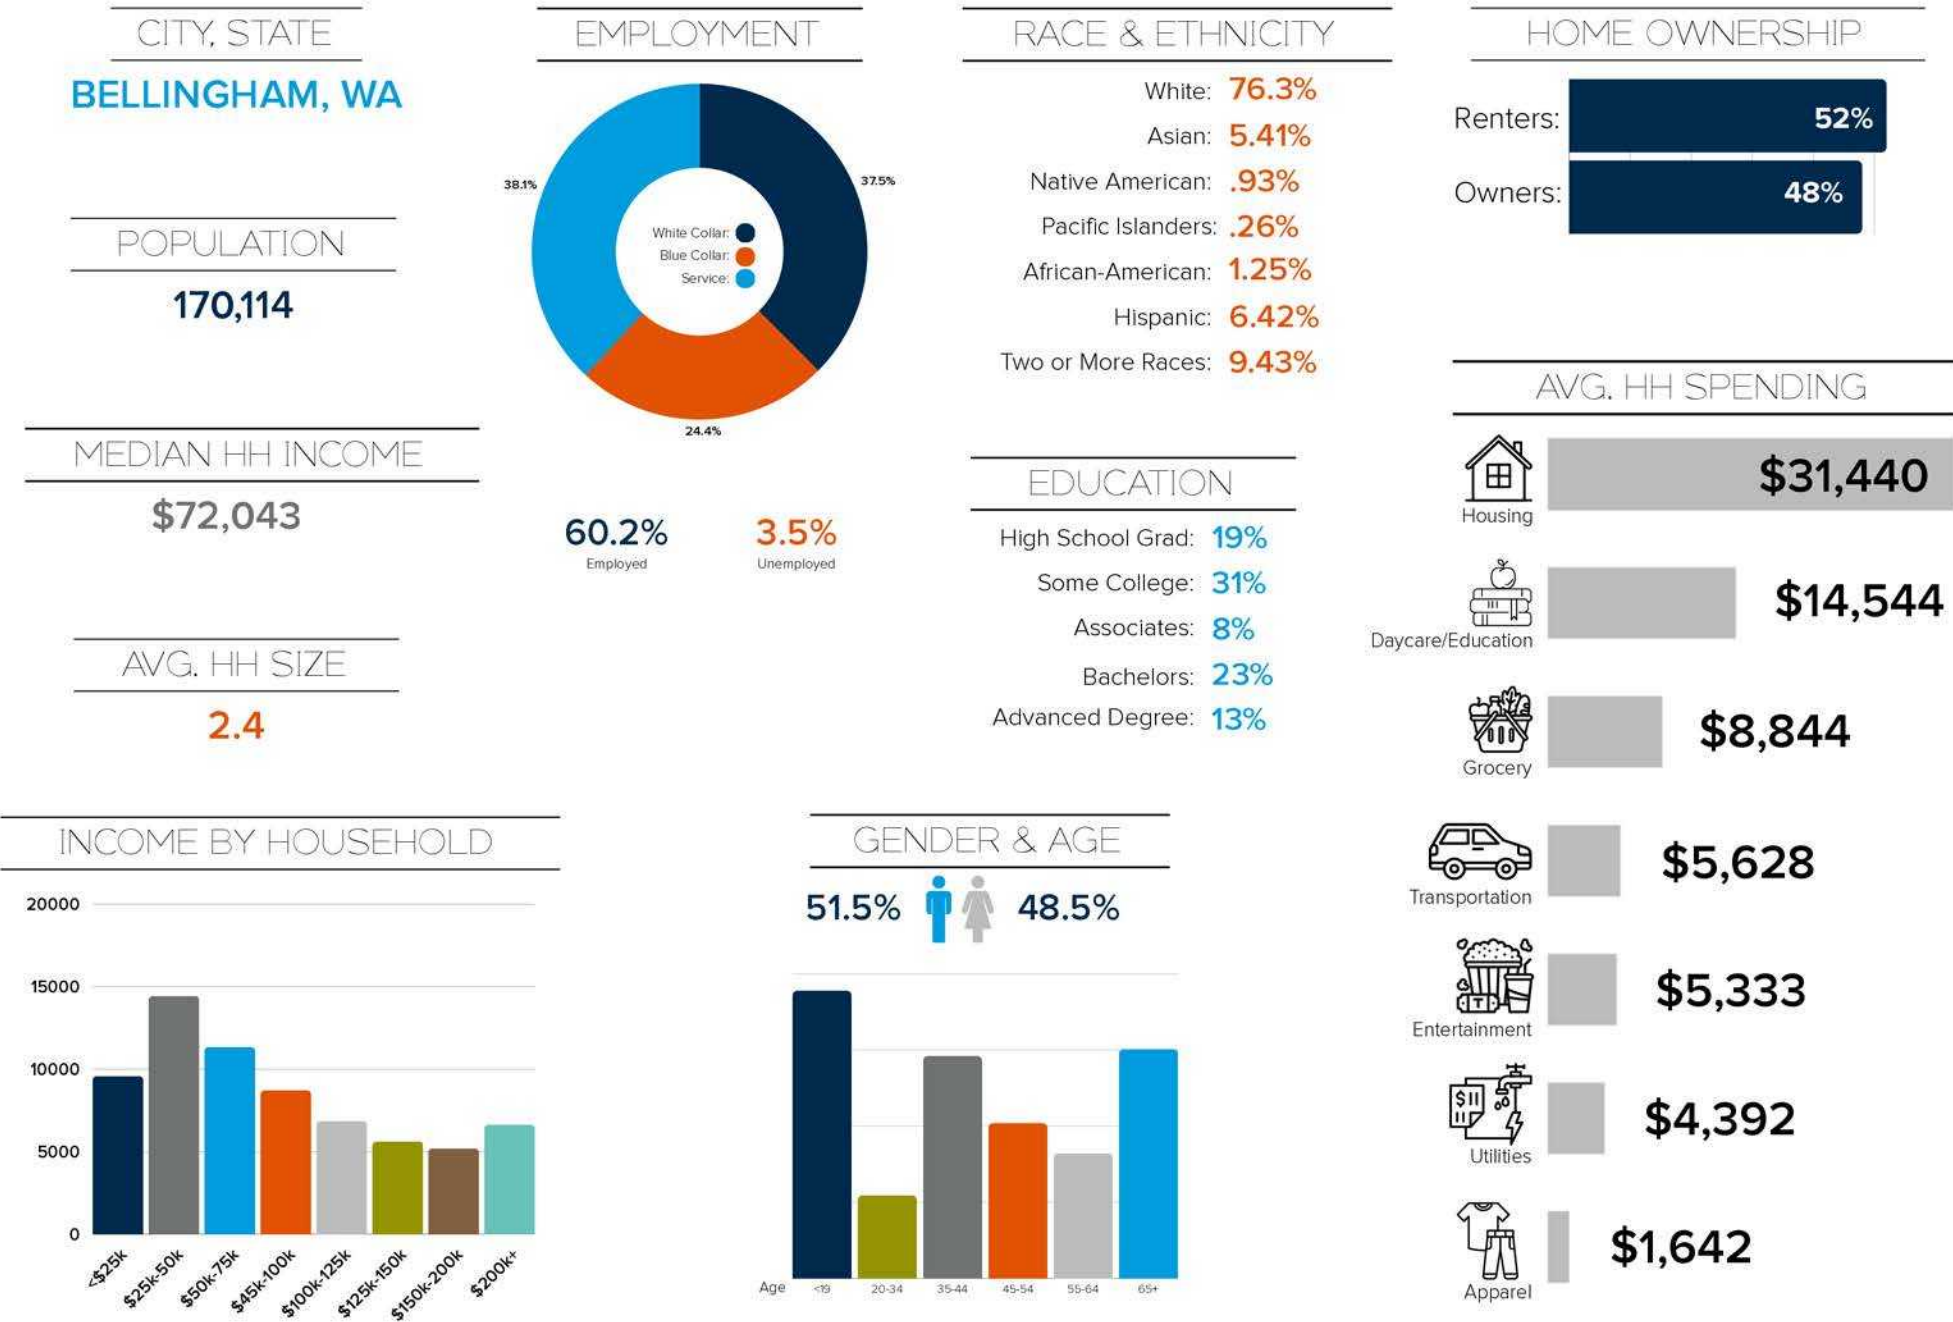

EXCLUSIVELY LISTED BY:




JEFF JOHNSON

Managing Broker, MBA

jjohnson@windermere.com

360.319.8358

www.wrecommercial.com

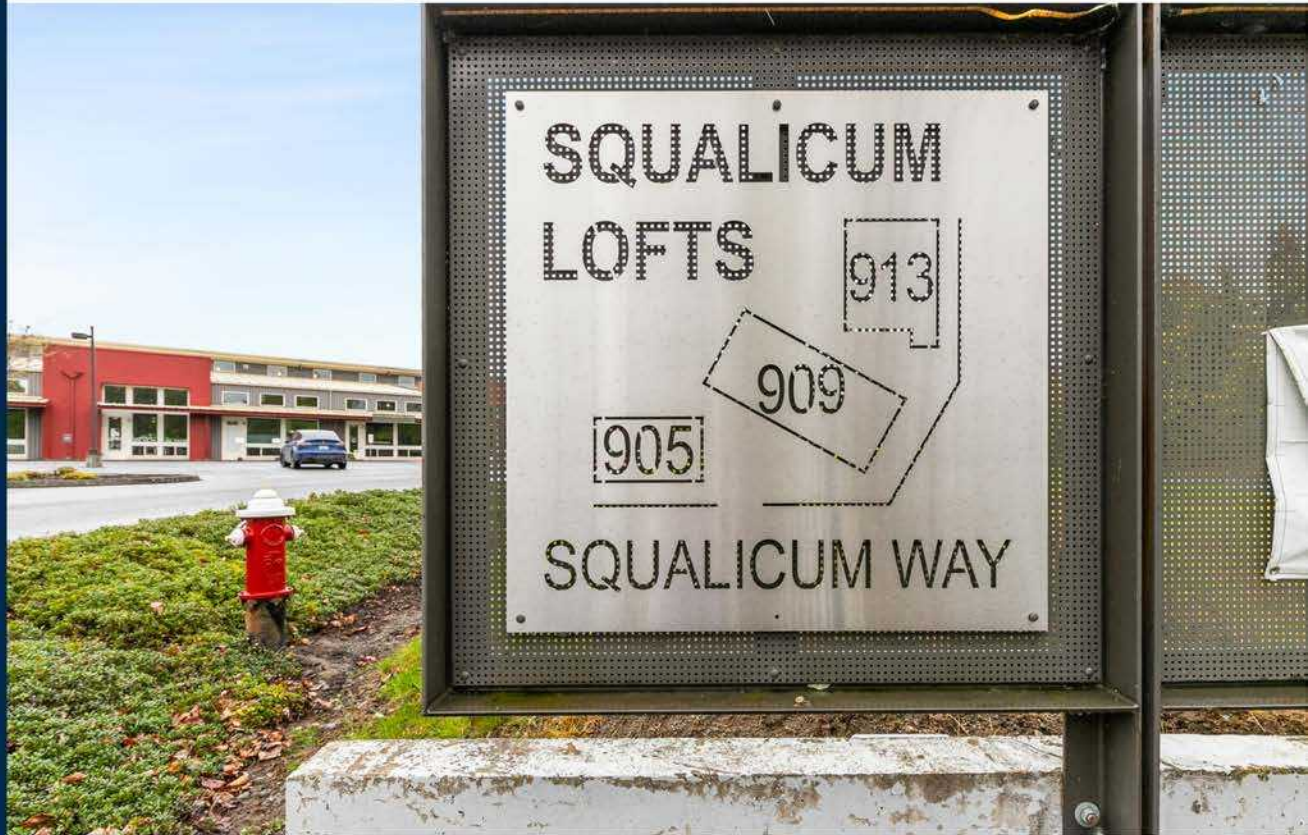

2026 Windermere Whatcom Inc. Disclaimer

The information provided online in the Multiple Listing Services & contained in the printed materials has been secured from sources we believe to be reliable, but we make no representations as to the warranties, expressed or implied, as to the accuracy of the information. References to square footage, age, improvements and numbers are approximate. Parties must verify the information on their own and bear all risks for any inaccuracies.